




ALDABA-BERAZUBI HAINDI.

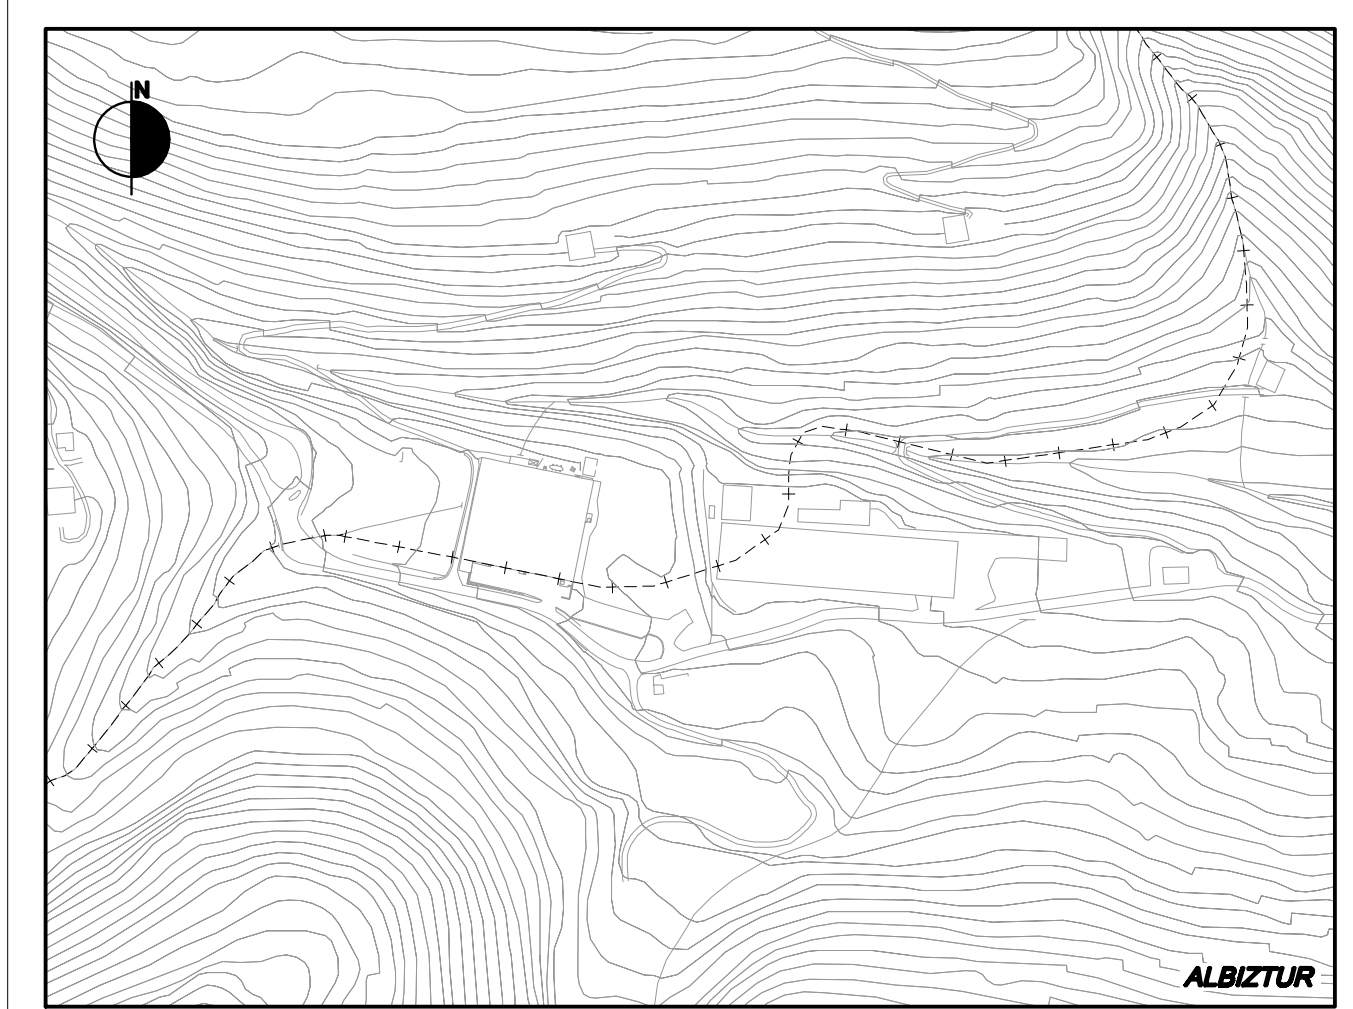


ALBIZTUR.

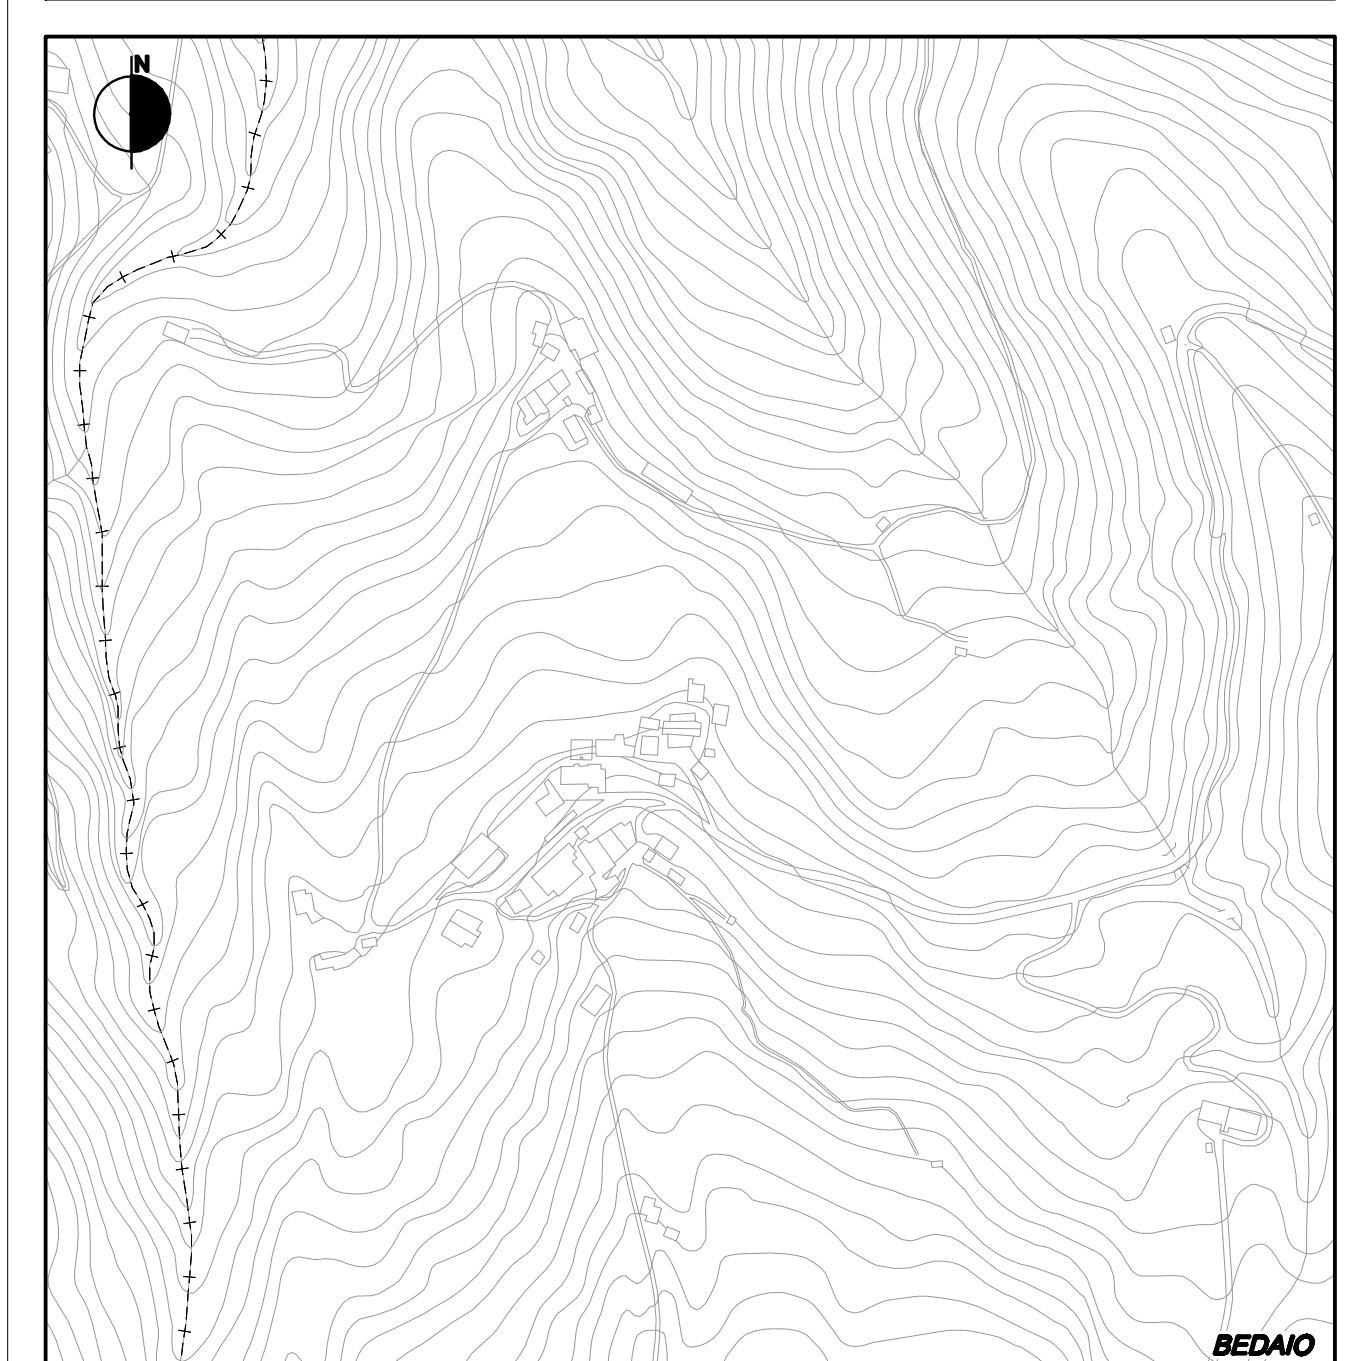

BEDAIO.

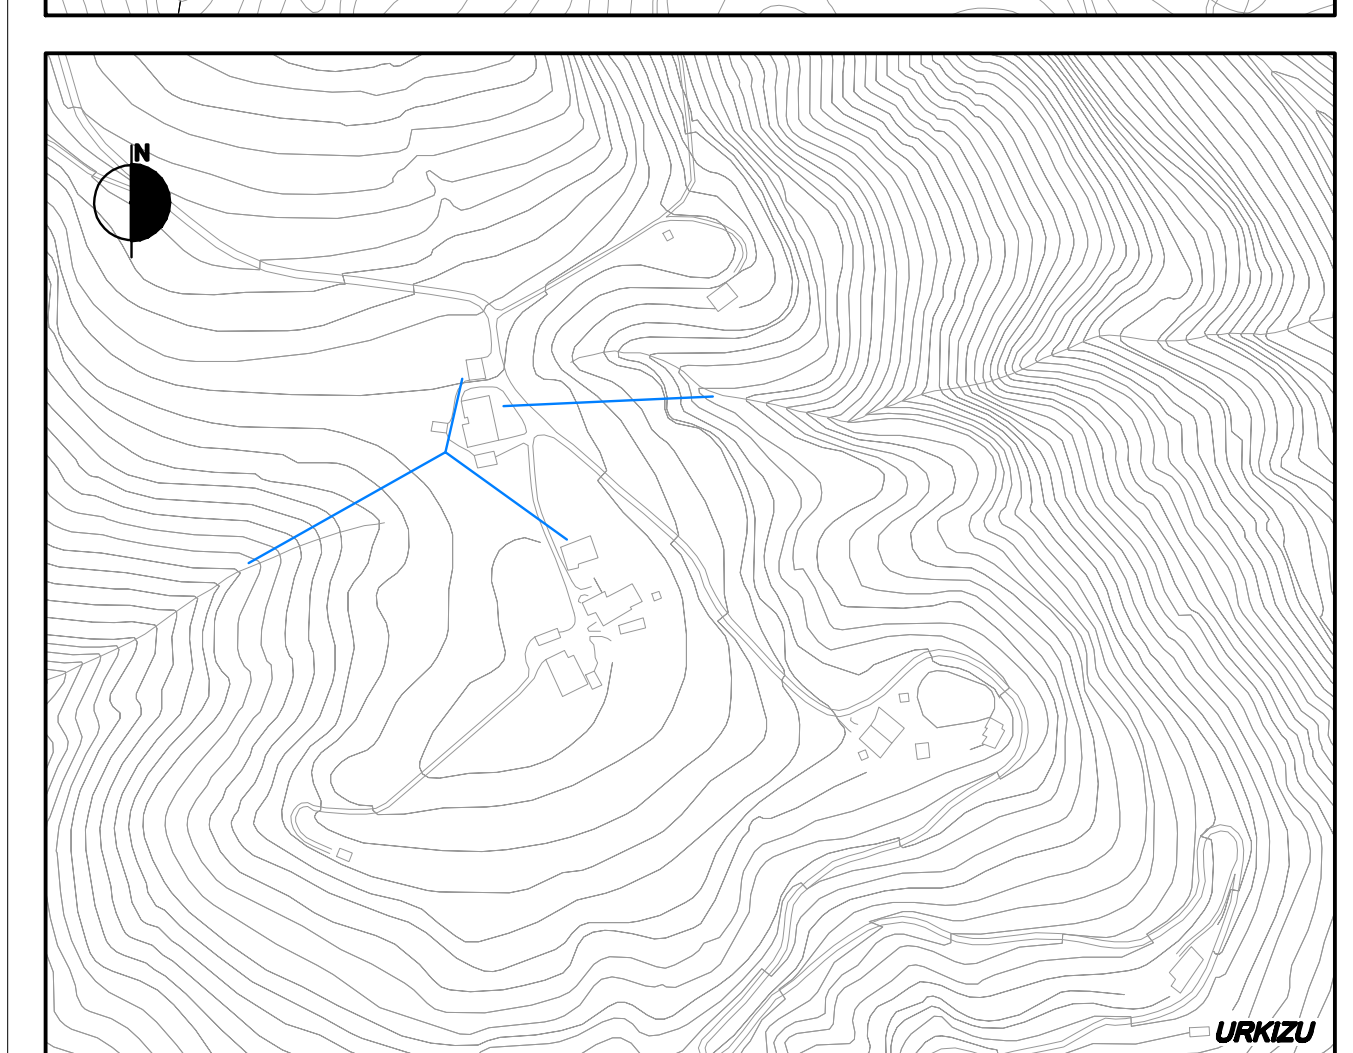

URKIZU.

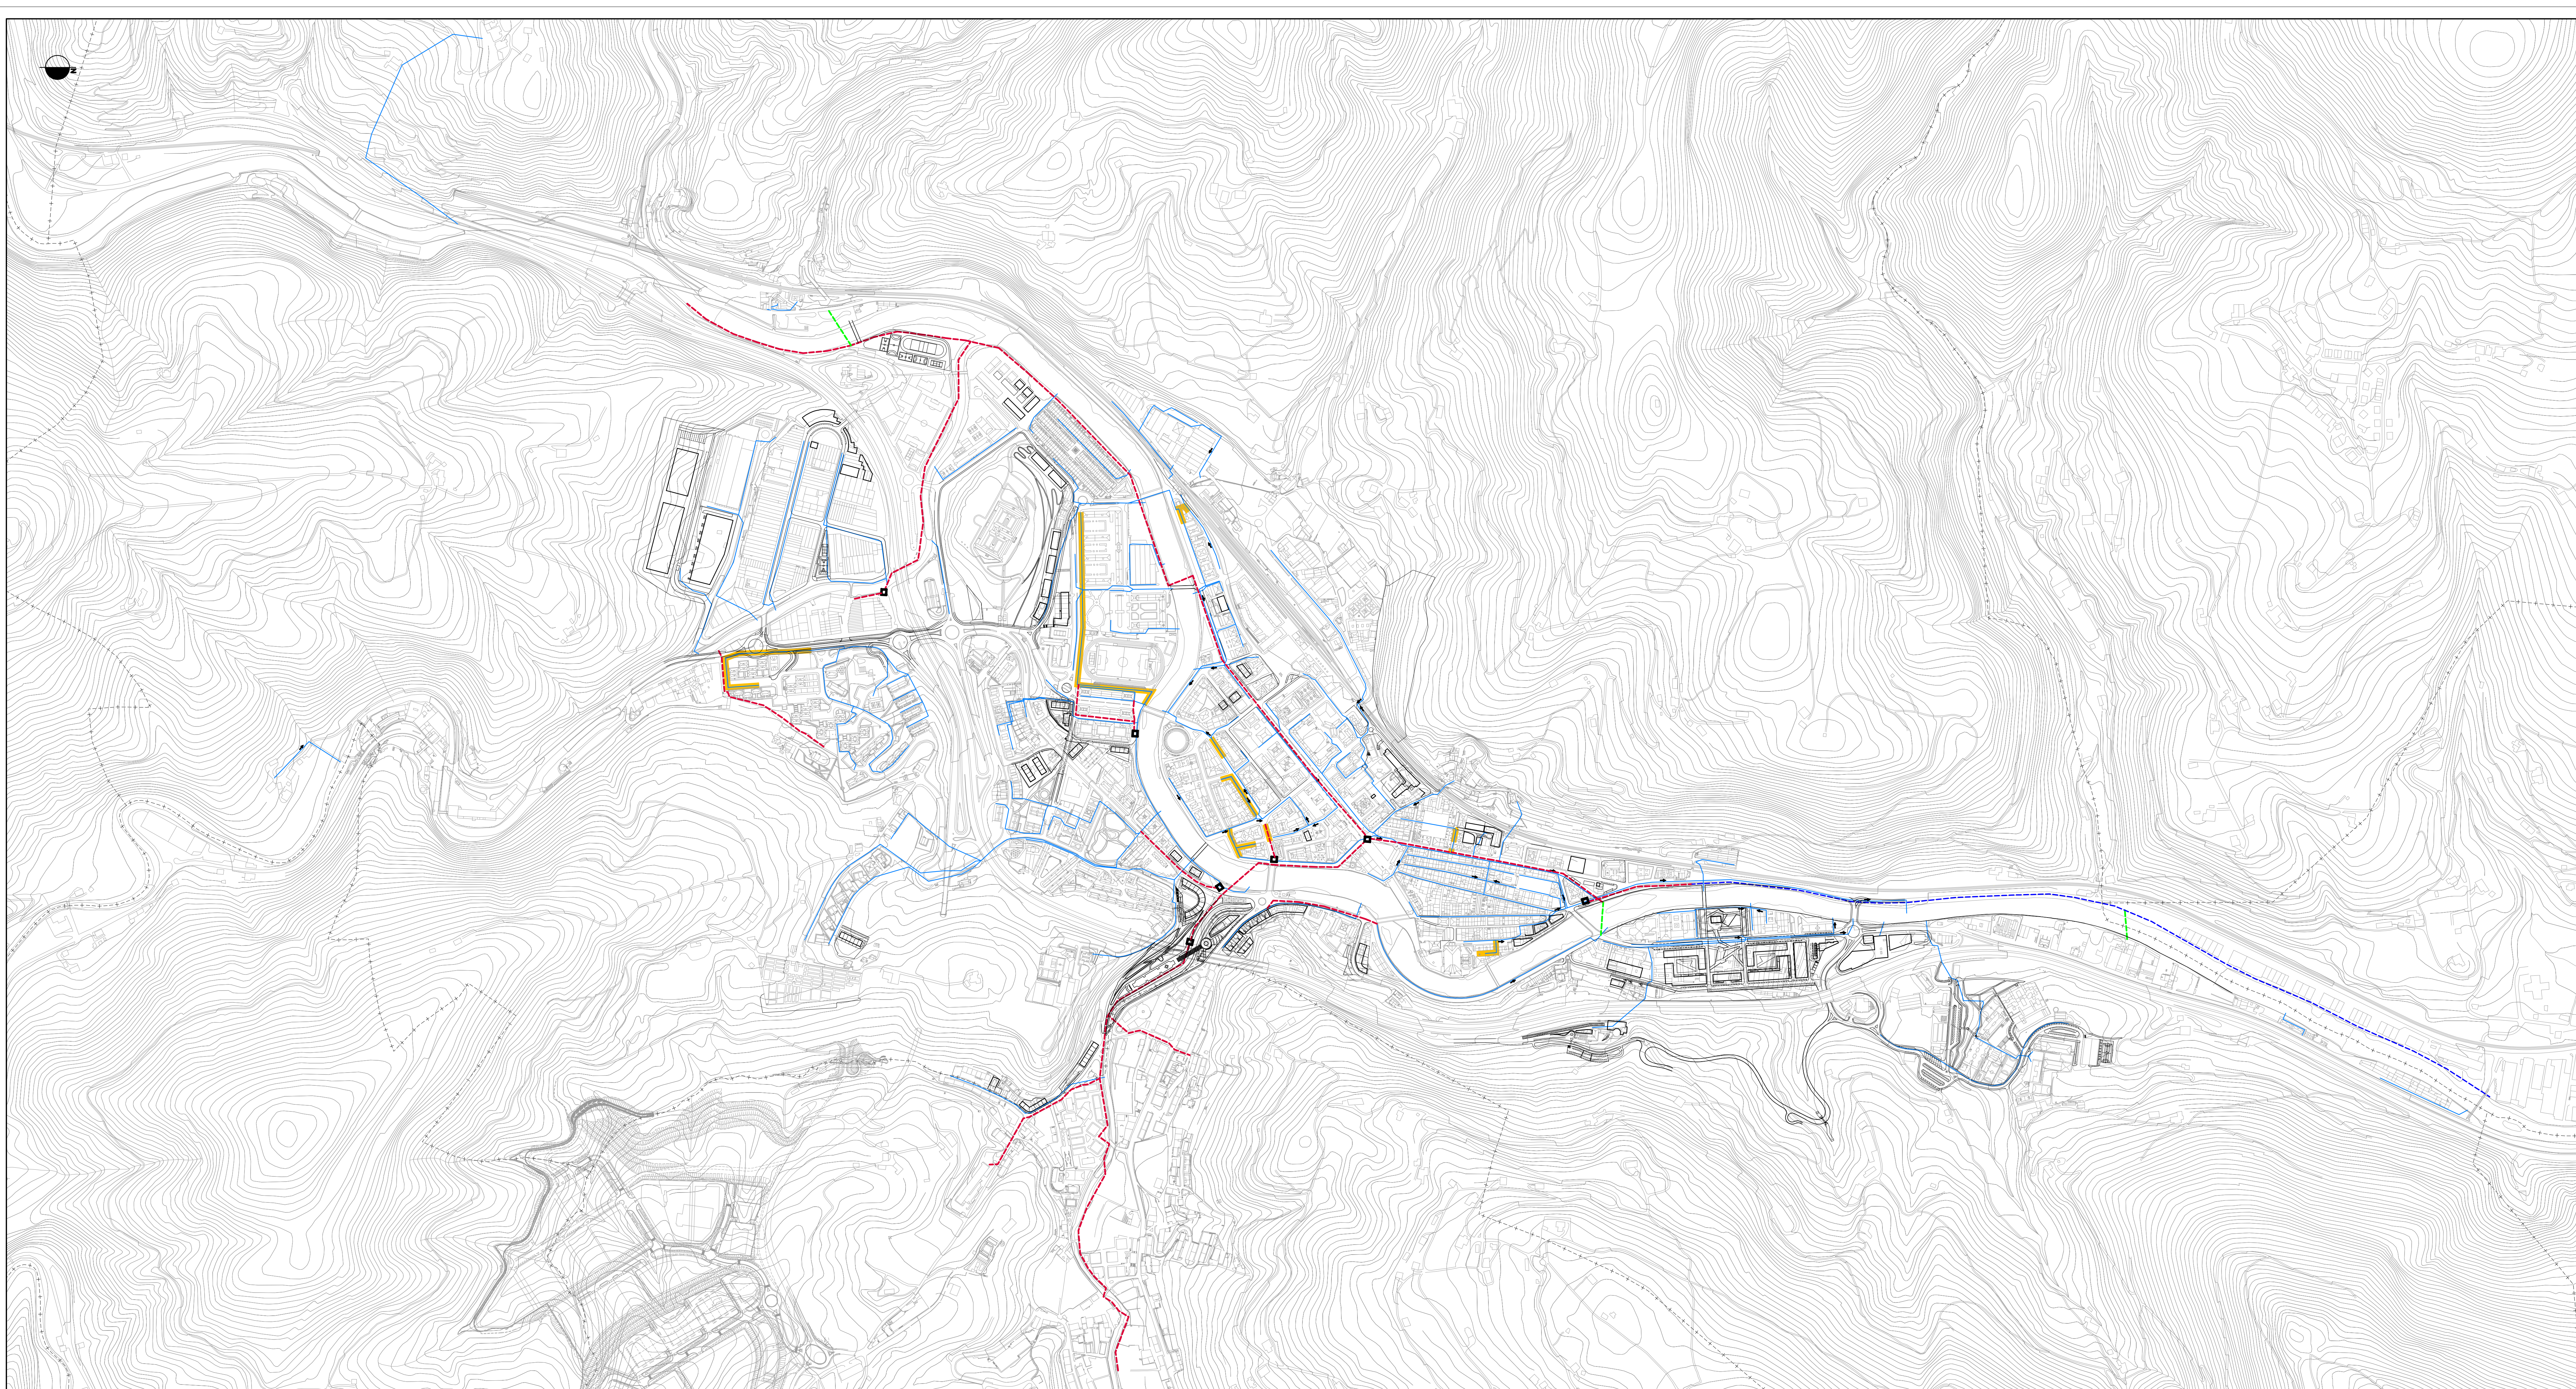

- |   |   |
|---|---|
| <ul style="list-style-type: none"> <li>GAUR BILAN DAUDEN BARRAK</li> <li>ERATU BEHARRIKO TARTEAK</li> <li>ERATU BEHARRIKO LEREN MALAKO SARE BERRA</li> <li>ERATU BEHARRIKO ERPARTEKO LOTURA</li> <li>UNITAN BEHARRIKO DATUESEN LOTURA</li> <li>GANBEZKABIDEA</li> </ul> | <ul style="list-style-type: none"> <li>REDES EXISTENTES</li> <li>TIPOSOS A DESARROLLAR</li> <li>NUOVA RED PRIMARIA A DESARROLLAR</li> <li>CONDICION DE ZONAS A DESARROLLAR</li> <li>POSIBLE CONEXION AGUAS ABAJO</li> <li>ALMADERO</li> </ul> |
|---|---|

<p>TESTU BATEGONA  <b>HIRI ORDENAZIOKO PLAN OROKORRA TOLOSA</b>          2009ko Urtarile</p>	<p>TEXTO REFUNDIDO  <b>PLAN GENERAL DE ORDENACIÓN URBANA TOLOSA</b>          Enero 2009</p>
--	---

<p>II. EGIITURA ANTOLAMENDU II.2 AZPIEGITURA OROKORREN ERREMA  <b>II.2.3 PLANOKA SANEAMENDU-SARE OROKORRA</b></p>	<p>II. ORDENACION ESTRUCTURAL II.2 ESQUEMAS DE INFRAESTRUCTURAS GENERALES  <b>PLANO II.2.3 RED GENERAL DE SANEAMIENTO</b></p>
---	---

1/5.000 Eskala      Escala 1/5.000

<p>REDAKTorea            MARIA ARRIOLA BARRENA FLORES, Arquitecta.          SANTIAGO PERALBA GARRENDIA, Arquitecto.          MIKEL IRONDO ITURBEZ, Arquitecto.          GARA LIZARRA eta Ingenieria Zibila, S.L.A.          CARMEN SEGUROLA LAZARO, Geografa.</p>	<p>REDAKTorea            Mikel Irondo Iturbetz</p>	<p>TOLOSA2009</p>
---	--	-------------------